

Addendum No. 2


February 13rd 2025

Project Number: H59-N275-CB


Project Name: HGTC - Grand Strand Campus BDG 100 Parking Lot

1. Sheet C2.0:
Clarified demolition areas.
2. Sheet C3.0
Clarified replacement curb, sidewalk, and ramp notes in the vicinity of demolished areas.
3. Sheet C4.0:
Clarified underdrain location.



End of Addendum No. 2

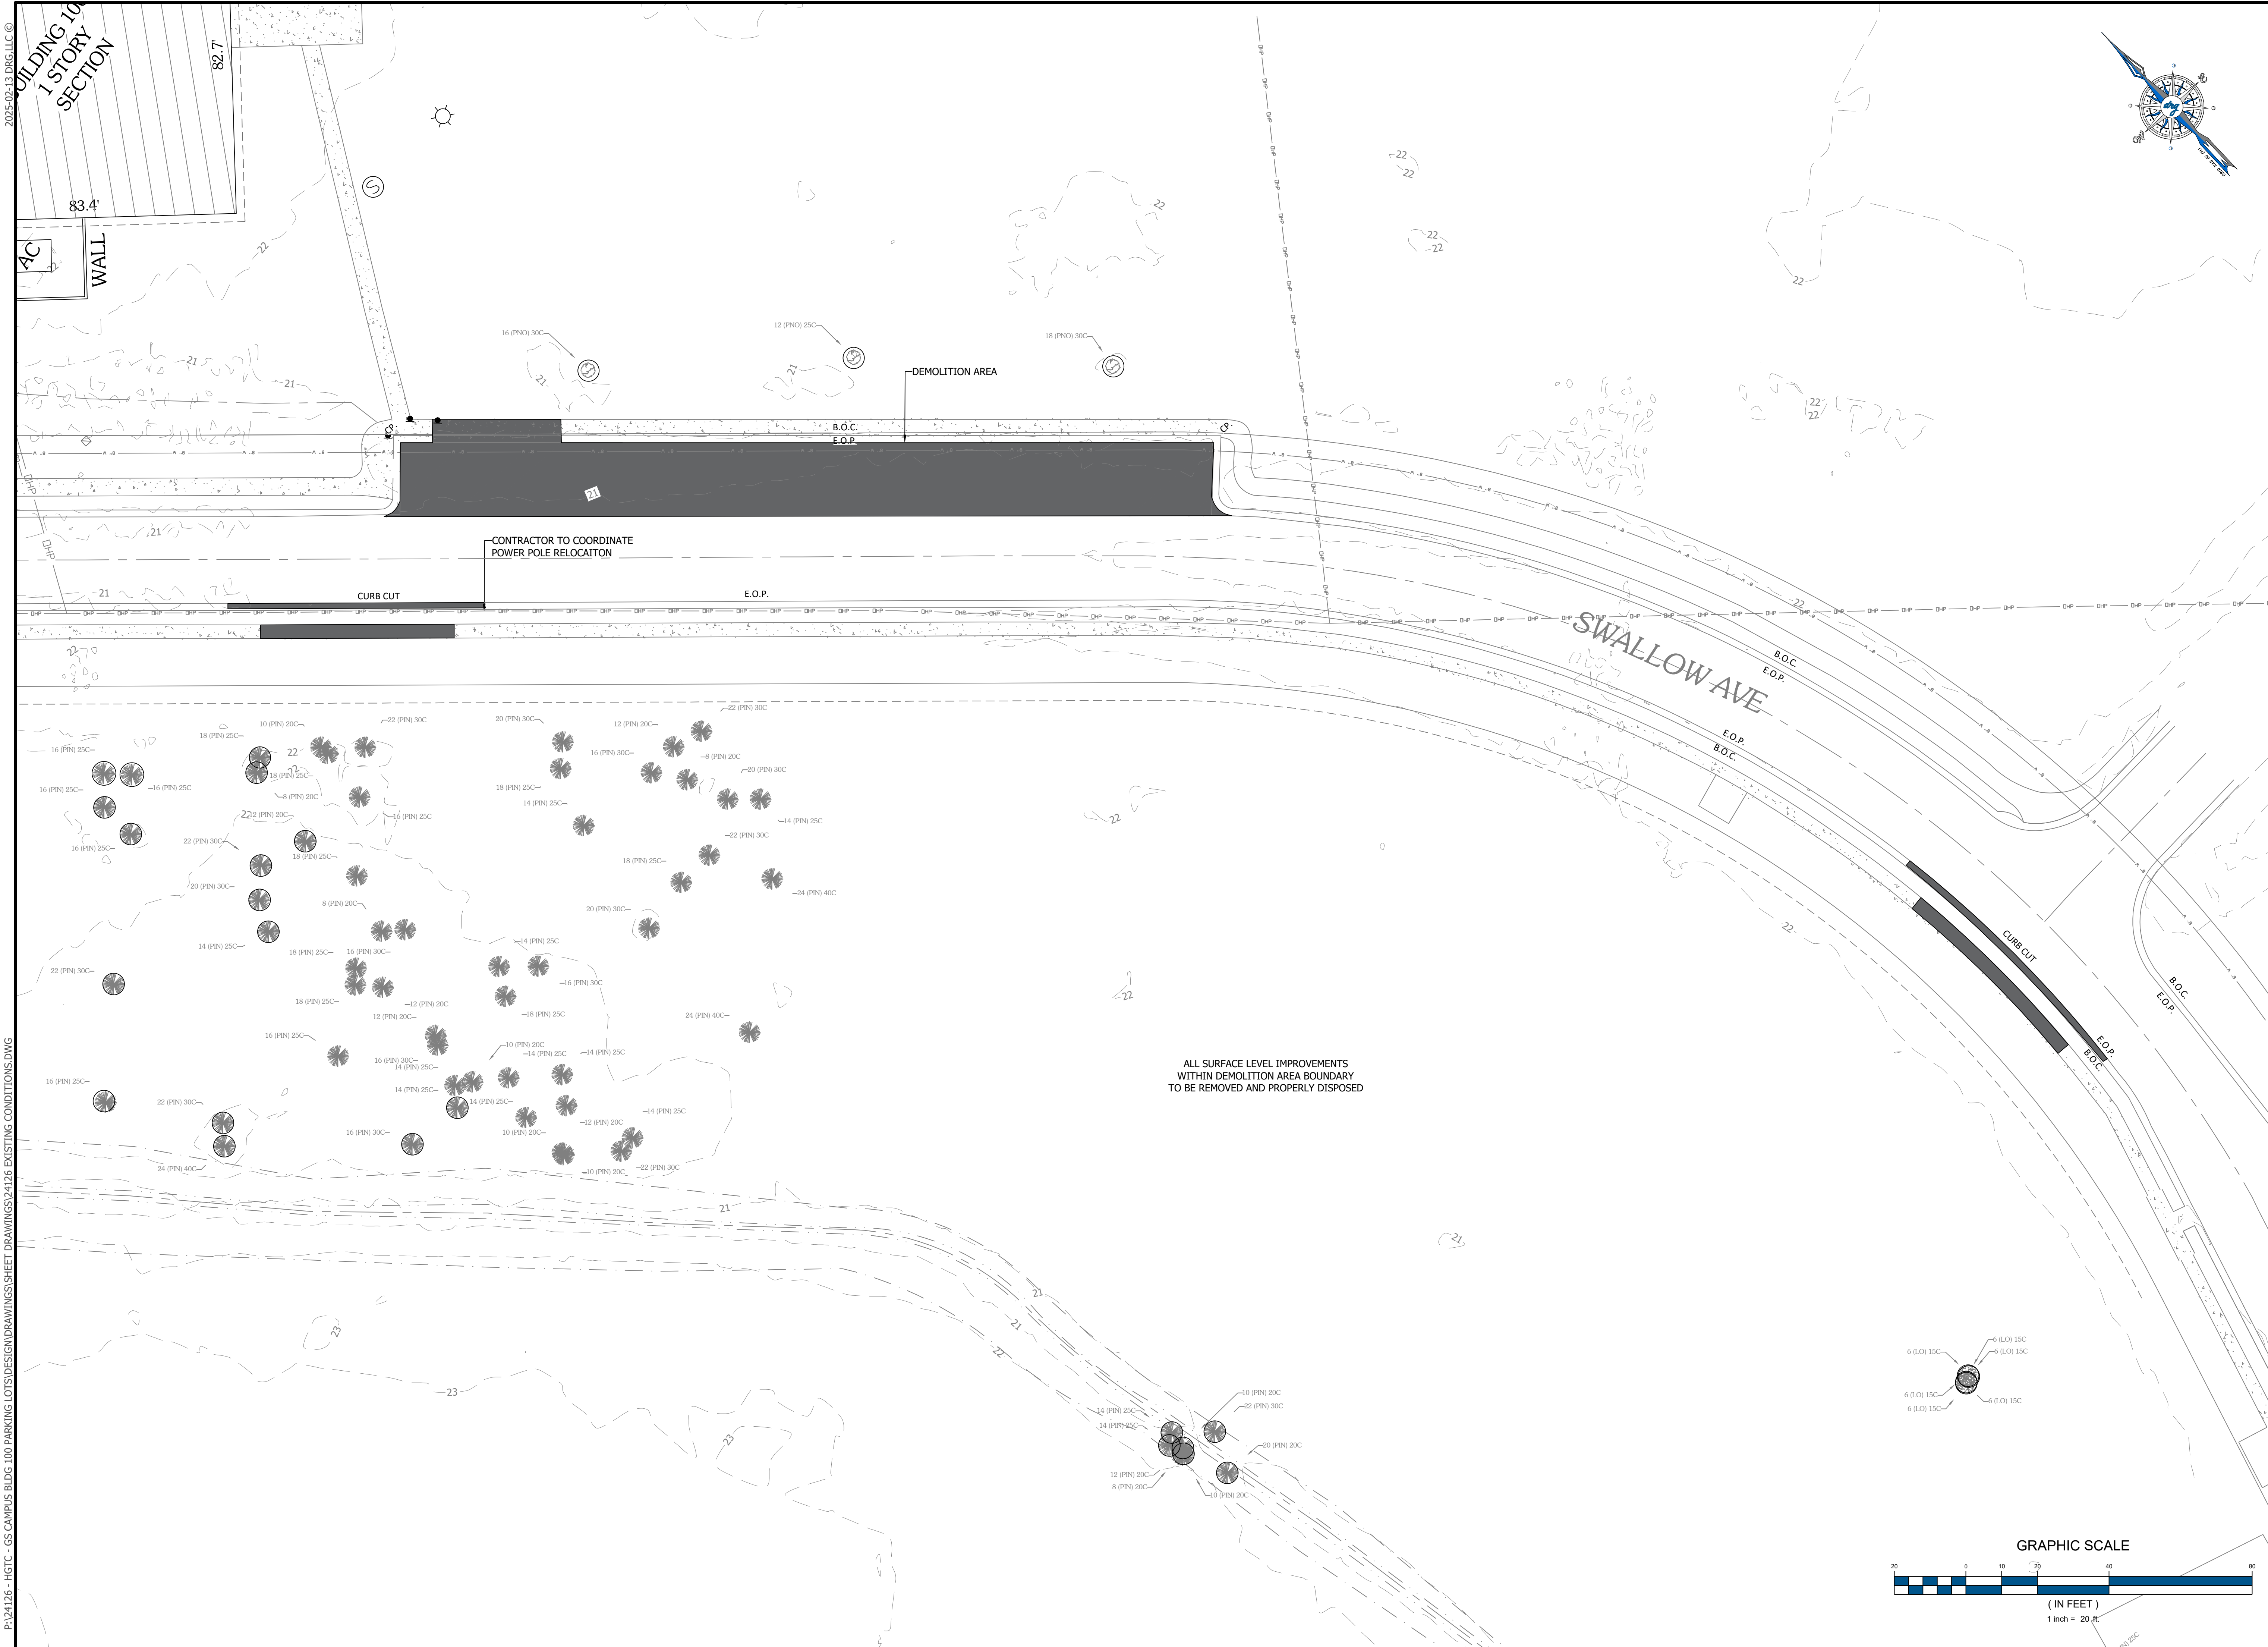

2025-02-13 DRG, LLC © BUILDING 100 1-STORY SECTION WALL 83.4' 82.7' 21 22 23 

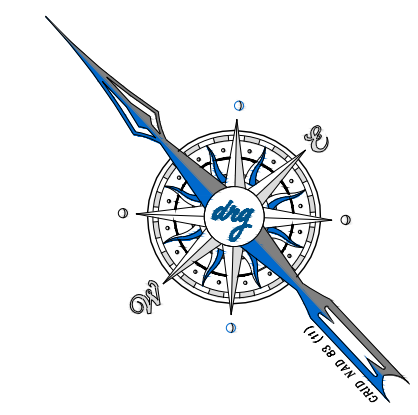

drq
 DEVELOPMENT RESOURCE GROUP, LLC
 4703 OLANDER DRIVE
 MYRTLE BEACH, SC 29577
 843-839-3350 | DRGPLLC.COM

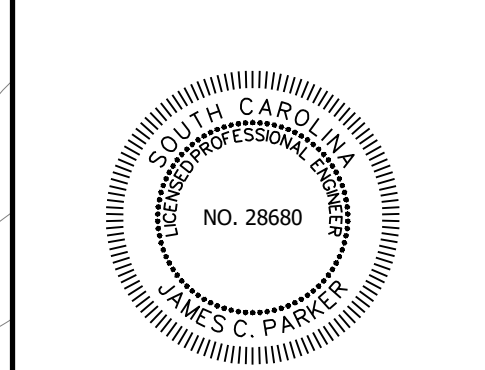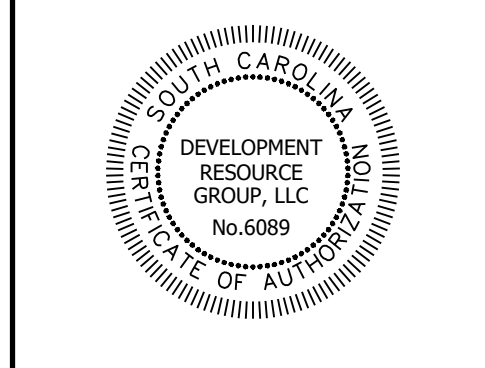


EXISTING CONDITIONS
HGTC BUILDING 100 PARKING
 PREPARED FOR:
 HGTC
 SWALLOW AVE
 MYRTLE BEACH, SC 29577
 843-349-5207


PLANS FOR CONSTRUCTION

JOB NO: 24126
 SCALE: 1:20
 DRAFTED BY: JCP
 DESIGNED BY: JCP
 APPROVED BY: JCP
 DATE: 2/13/2025


SHEET NUMBER:
C2.0

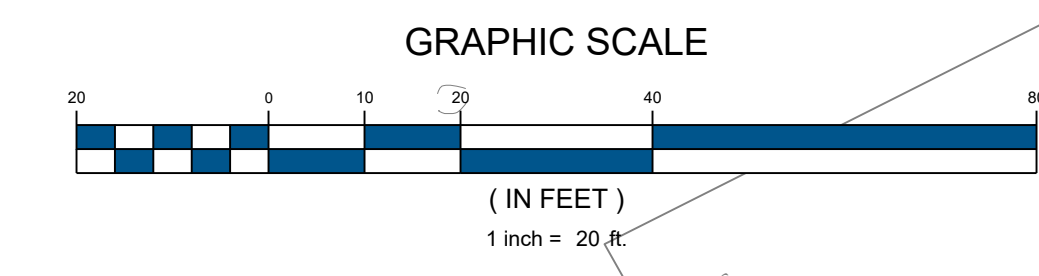



ALL SURFACE LEVEL IMPROVEMENTS
 WITHIN DEMOLITION AREA BOUNDARY
 TO BE REMOVED AND PROPERLY DISPOSED

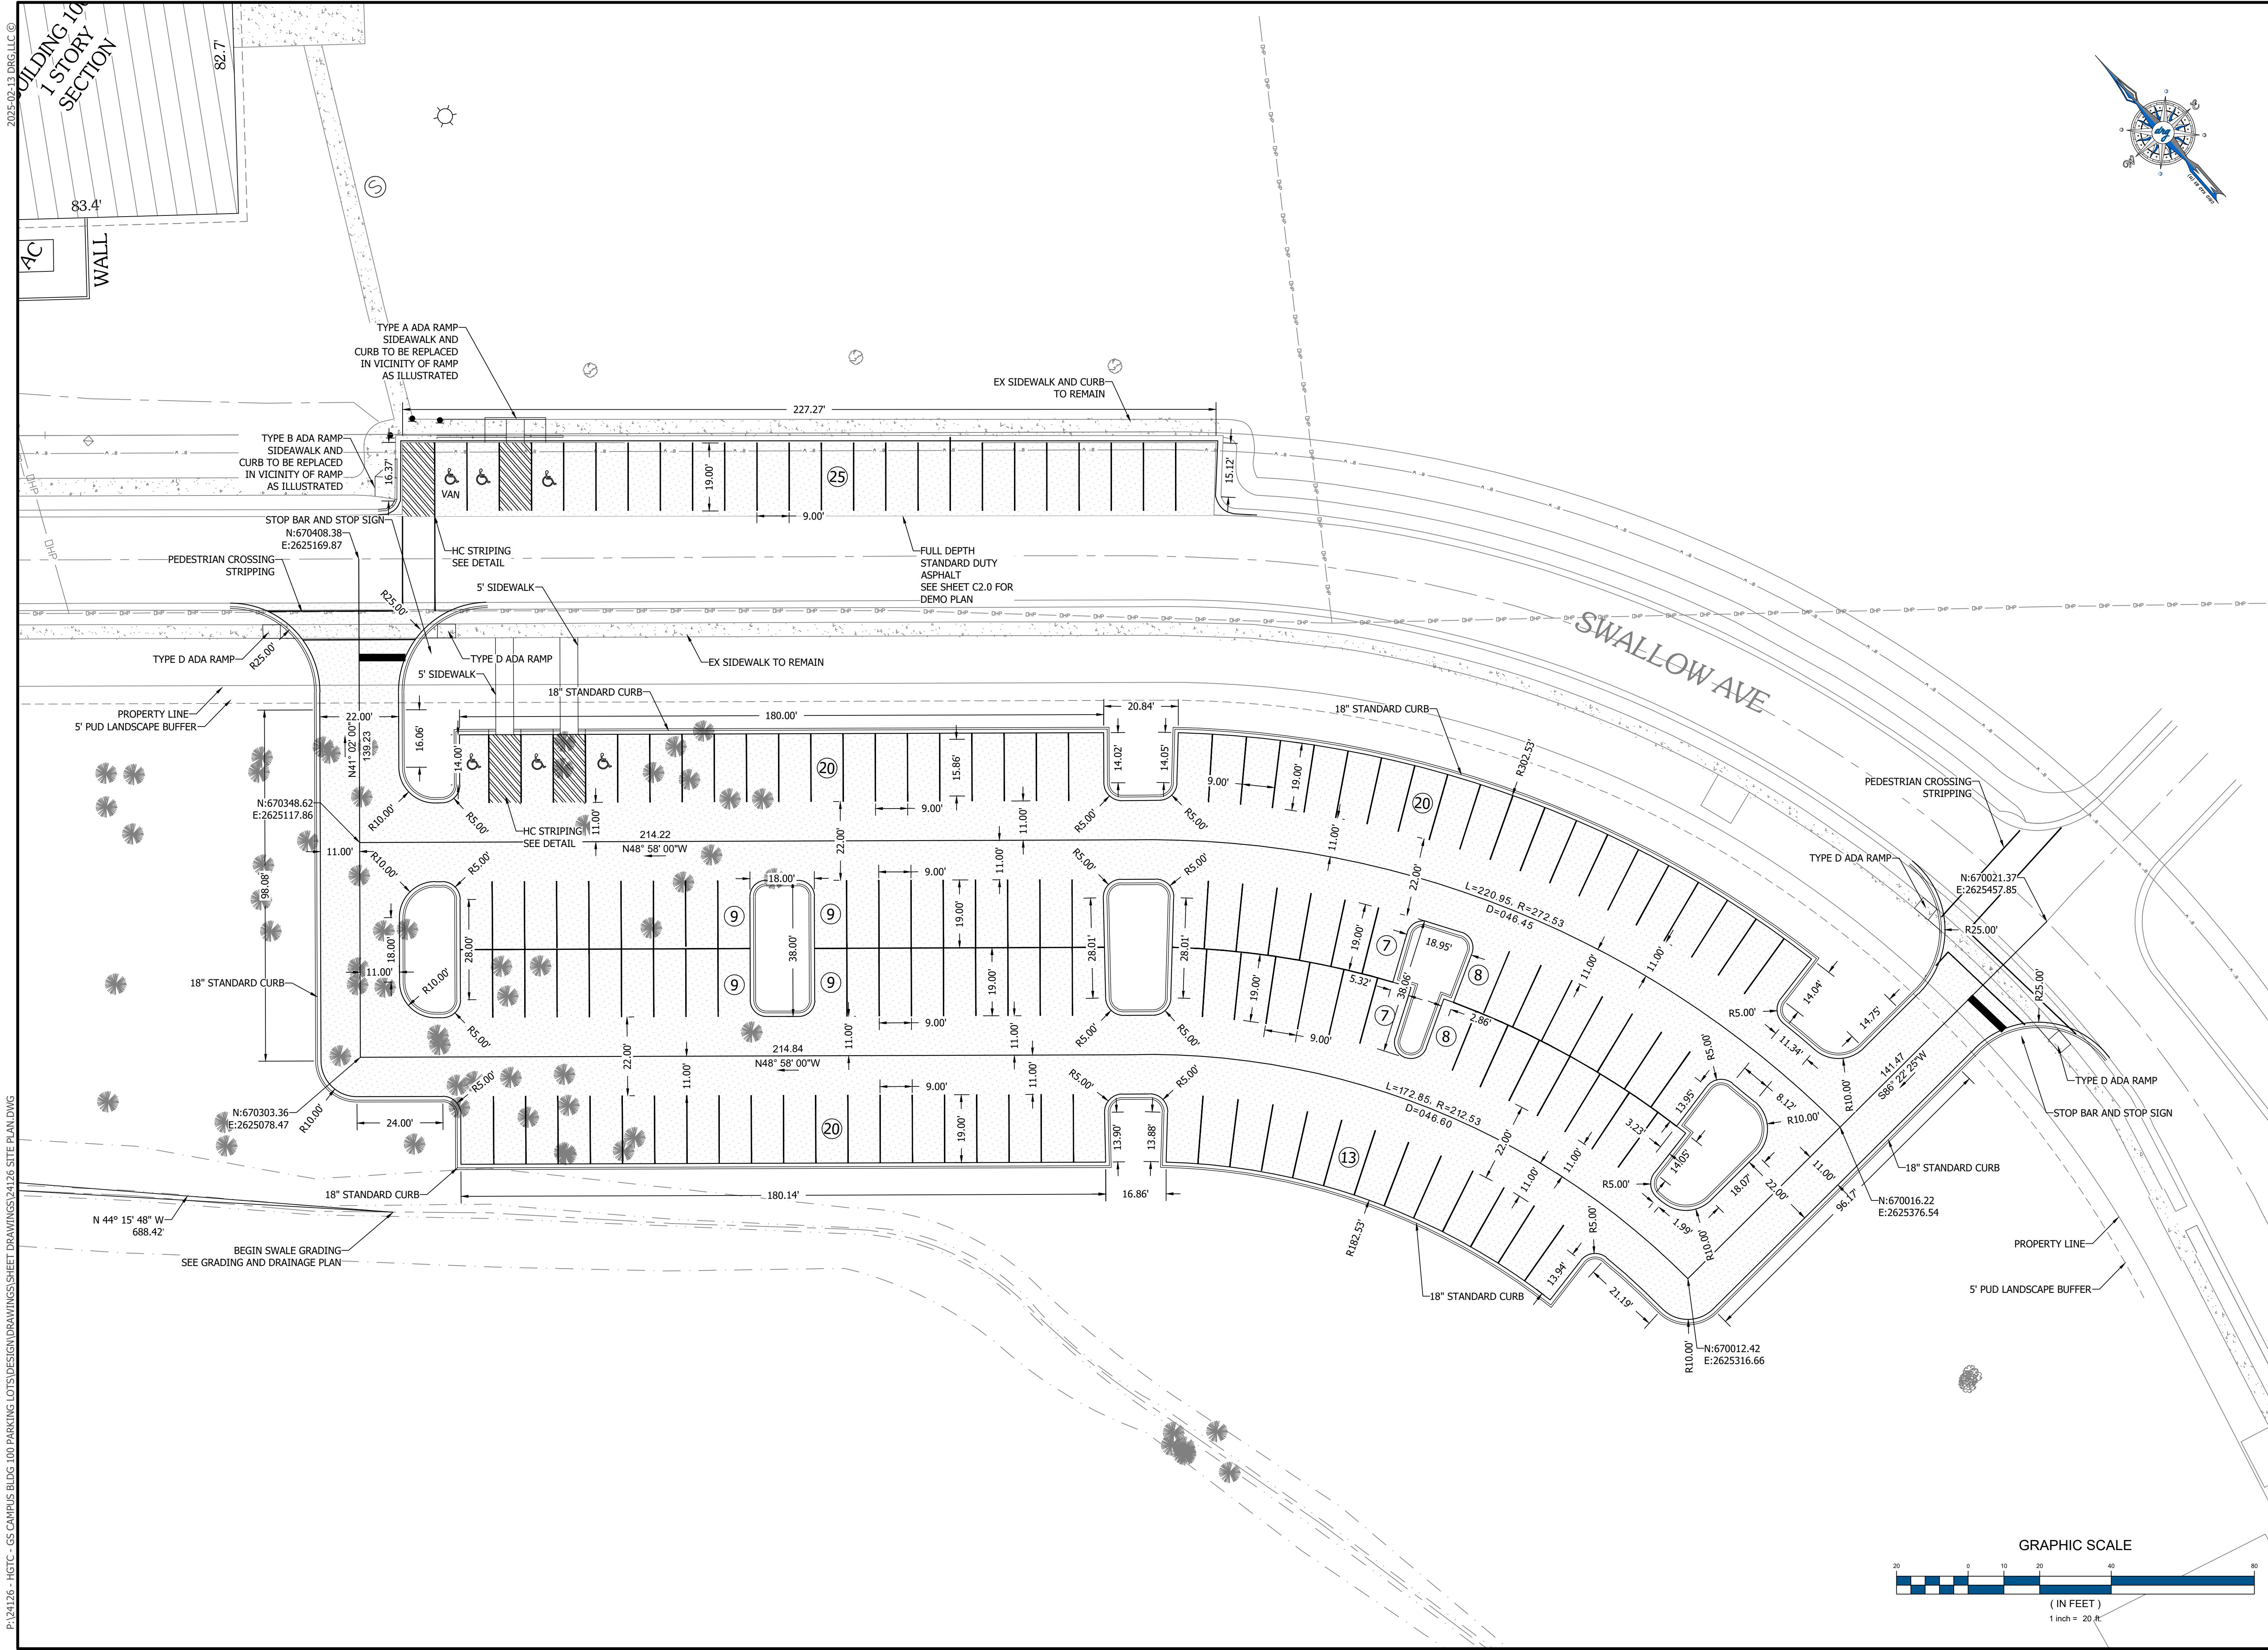

2025-02-13 DRG, LLC ©
 BUILDING 100
 1 STORY
 SECTION
 83.4'
 82.7'
 WALL
 AC
 2025-02-13 DRG, LLC ©
 P: 24126 - HGTC - GS CAMPUS BLDG 100 PARKING LOTS DESIGN DRAWINGS SHEET DRAWINGS 24126 SITE PLAN DWG

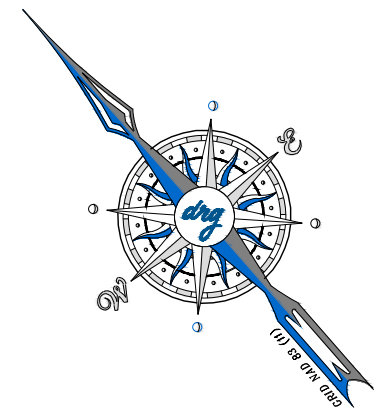



 DEVELOPMENT RESOURCE GROUP, LLC
 4703 OLEANDER DRIVE
 MYRTLE BEACH, SC 29577
 843-839-3350 | DRGPLLC.COM

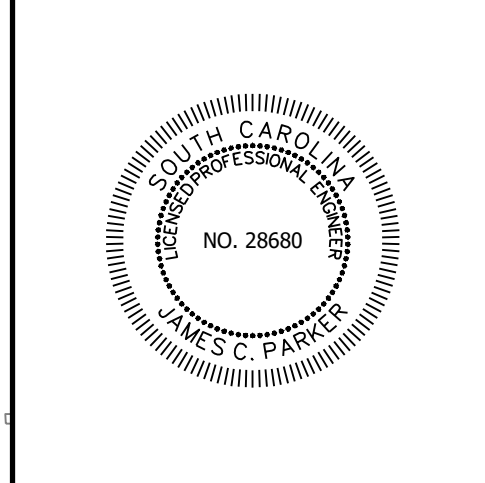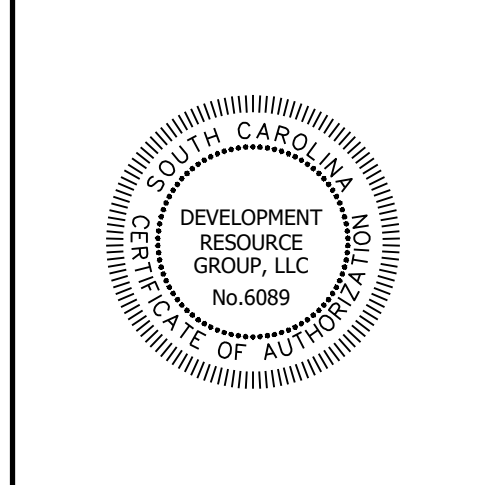


SITE PLAN
 HGTC BUILDING 100 PARKING
 PREPARED FOR:
 HGTC
 SWALLOW AVE
 MYRTLE BEACH, SC 29577
 843-349-5207
PLANS FOR CONSTRUCTION


JOB NO:	24126
SCALE:	1:20
DRAFTED BY:	JCP
DESIGNED BY:	JCP
APPROVED BY:	JCP
DATE:	2/13/2025
SHEET NUMBER:	

C3.0

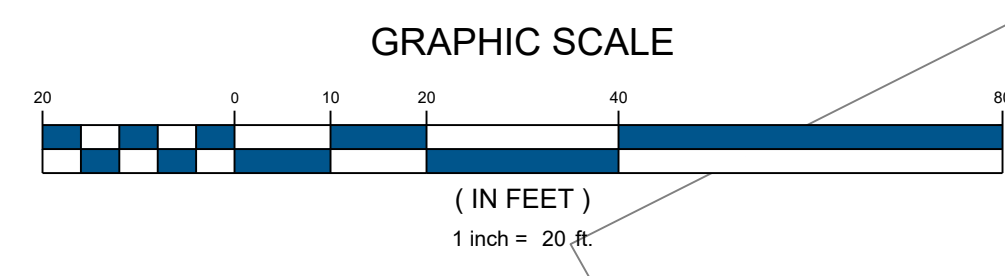

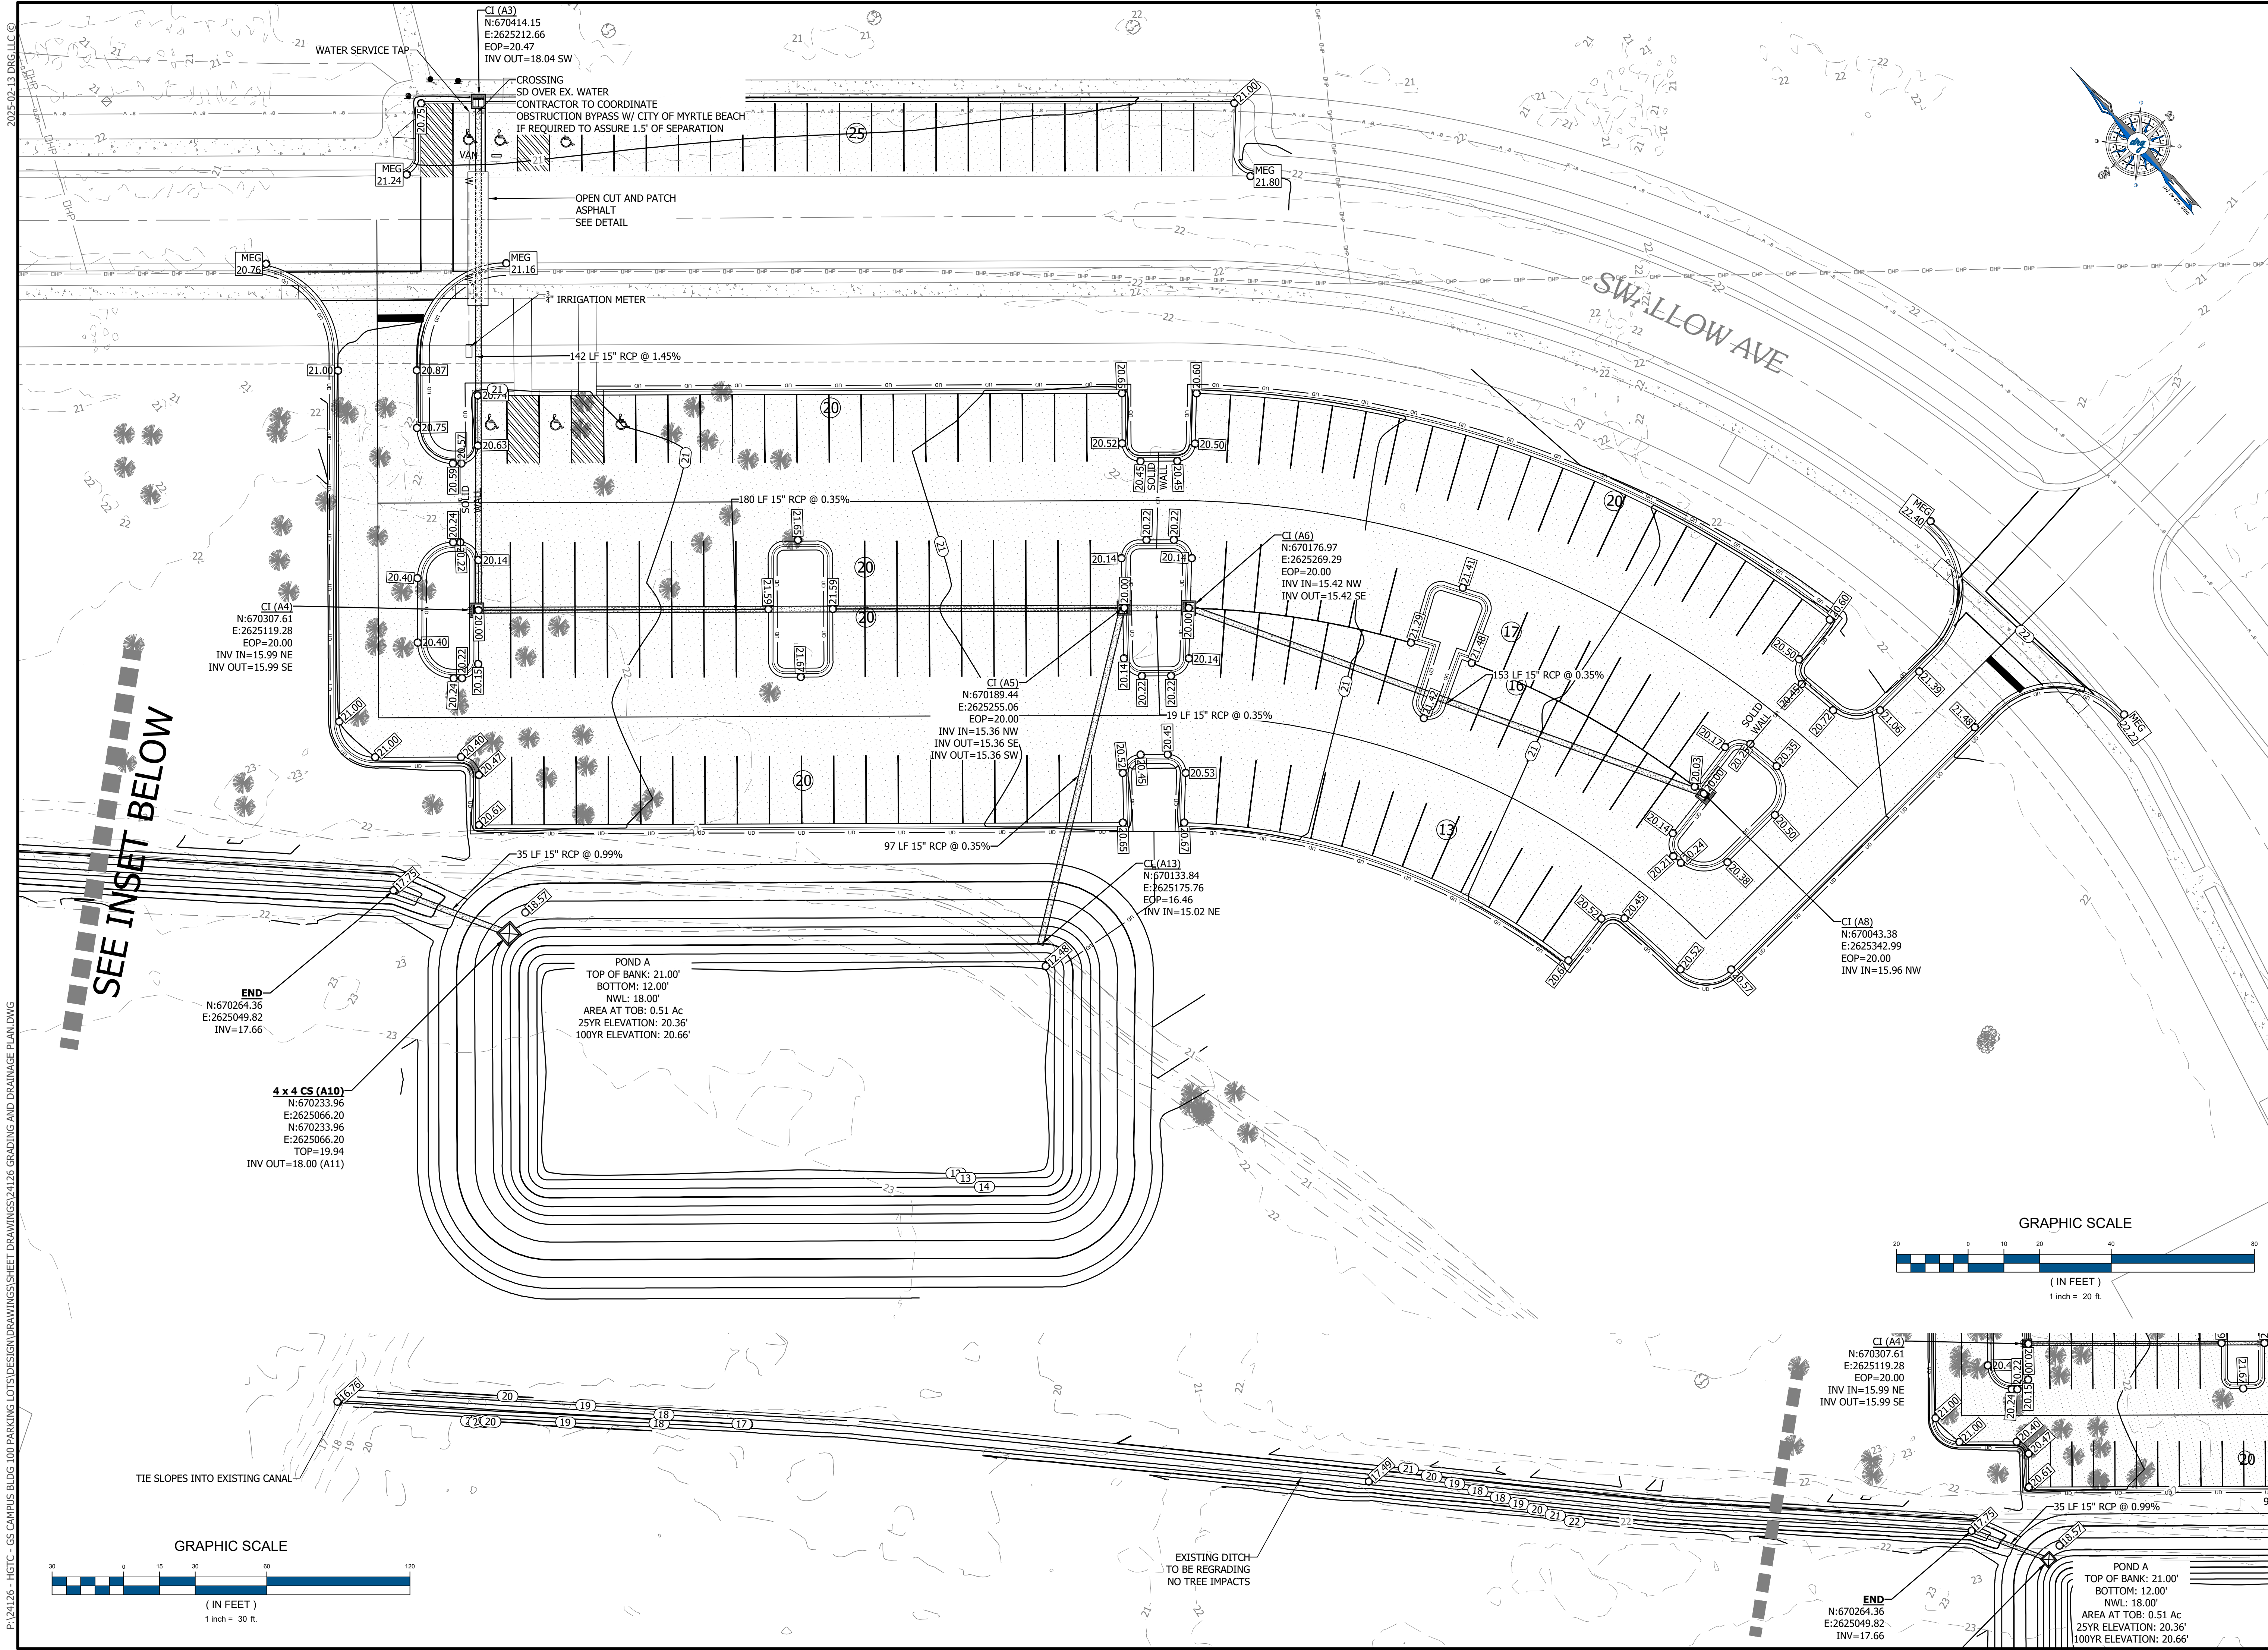

DEVELOPMENT RESOURCE GROUP, LLC
 4703 OLEANDER DRIVE
 MYRTLE BEACH, SC 29577
 843-839-3350 | DRGPLLC.COM

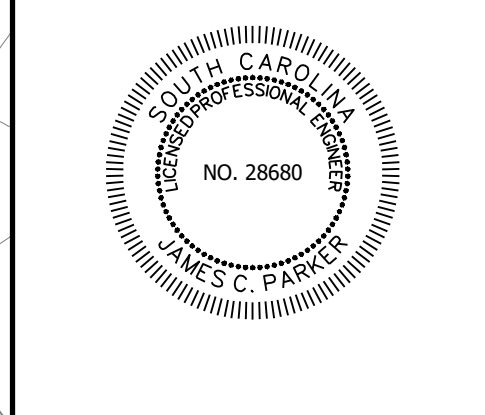


GRADING AND DRAINAGE PLAN
HGTC BUILDING 100 PARKING
 PREPARED FOR:
 HGTC
 SWALLOW AVE
 MYRTLE BEACH, SC 29577
 843-349-5207

PLANS FOR CONSTRUCTION


JOB NO:	24126
SCALE:	1:20
DRAFTED BY:	JCP
DESIGNED BY:	JCP
APPROVED BY:	JCP
DATE:	2/13/2025
SHEET NUMBER:	C4.0

SEE INSET BELOW

GRAPHIC SCALE

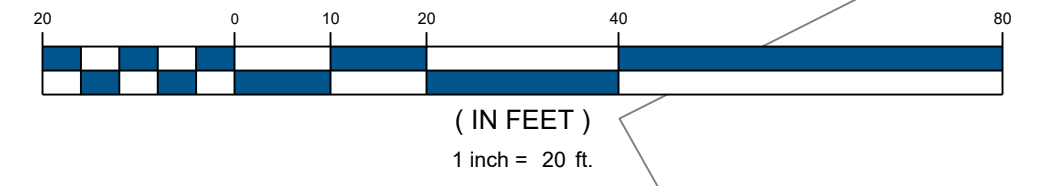

GRAPHIC SCALE

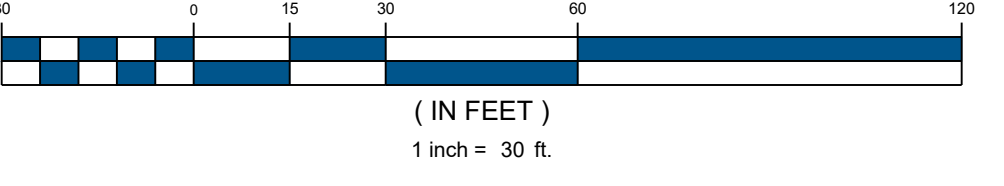

P: 24126 - HGTC - GS CAMPUS BLDG 100 PARKING LOTS DESIGN DRAWINGS SHEET DRAWINGS 24126 GRADING AND DRAINAGE PLAN DWG